






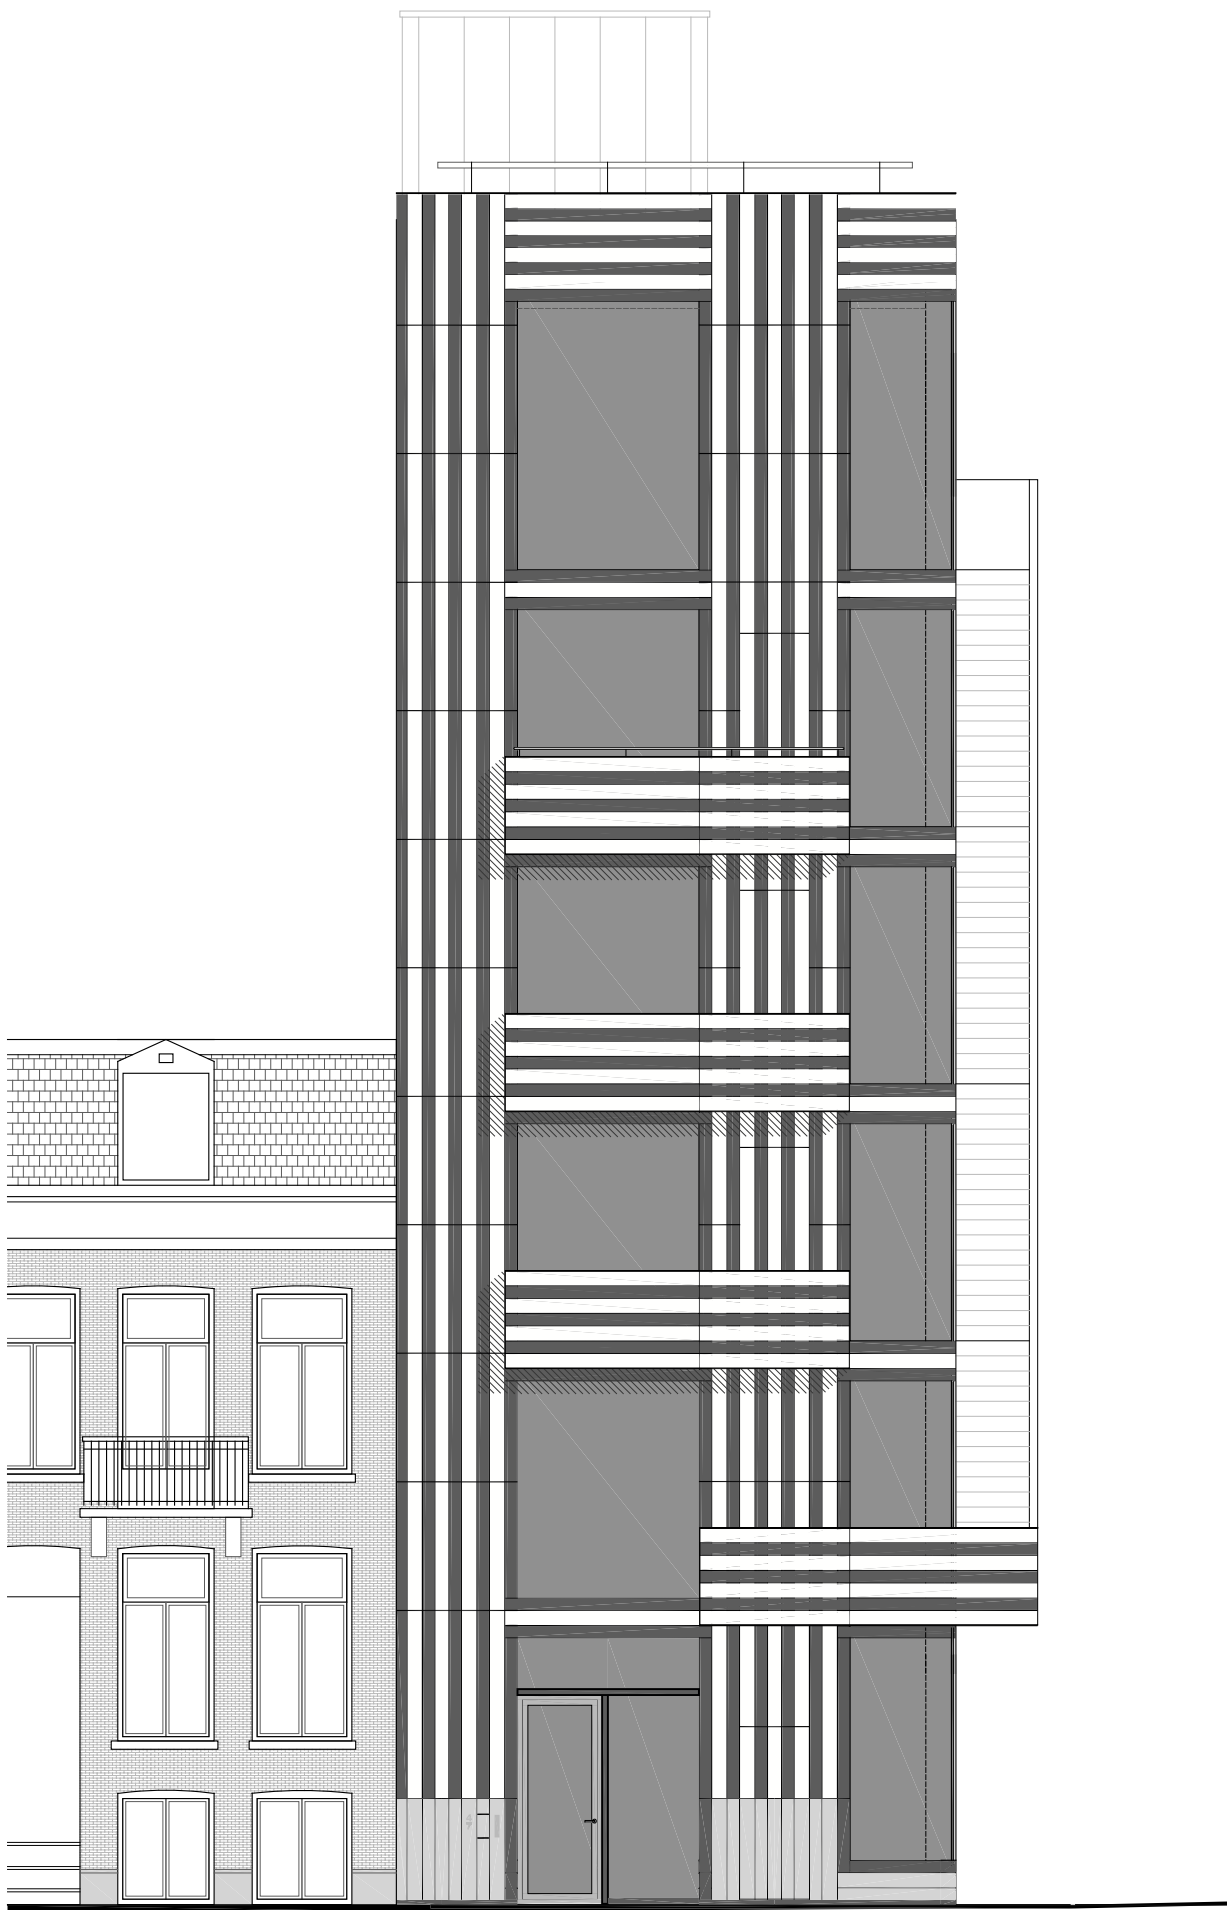


Southeast facade
-Grensstraat-

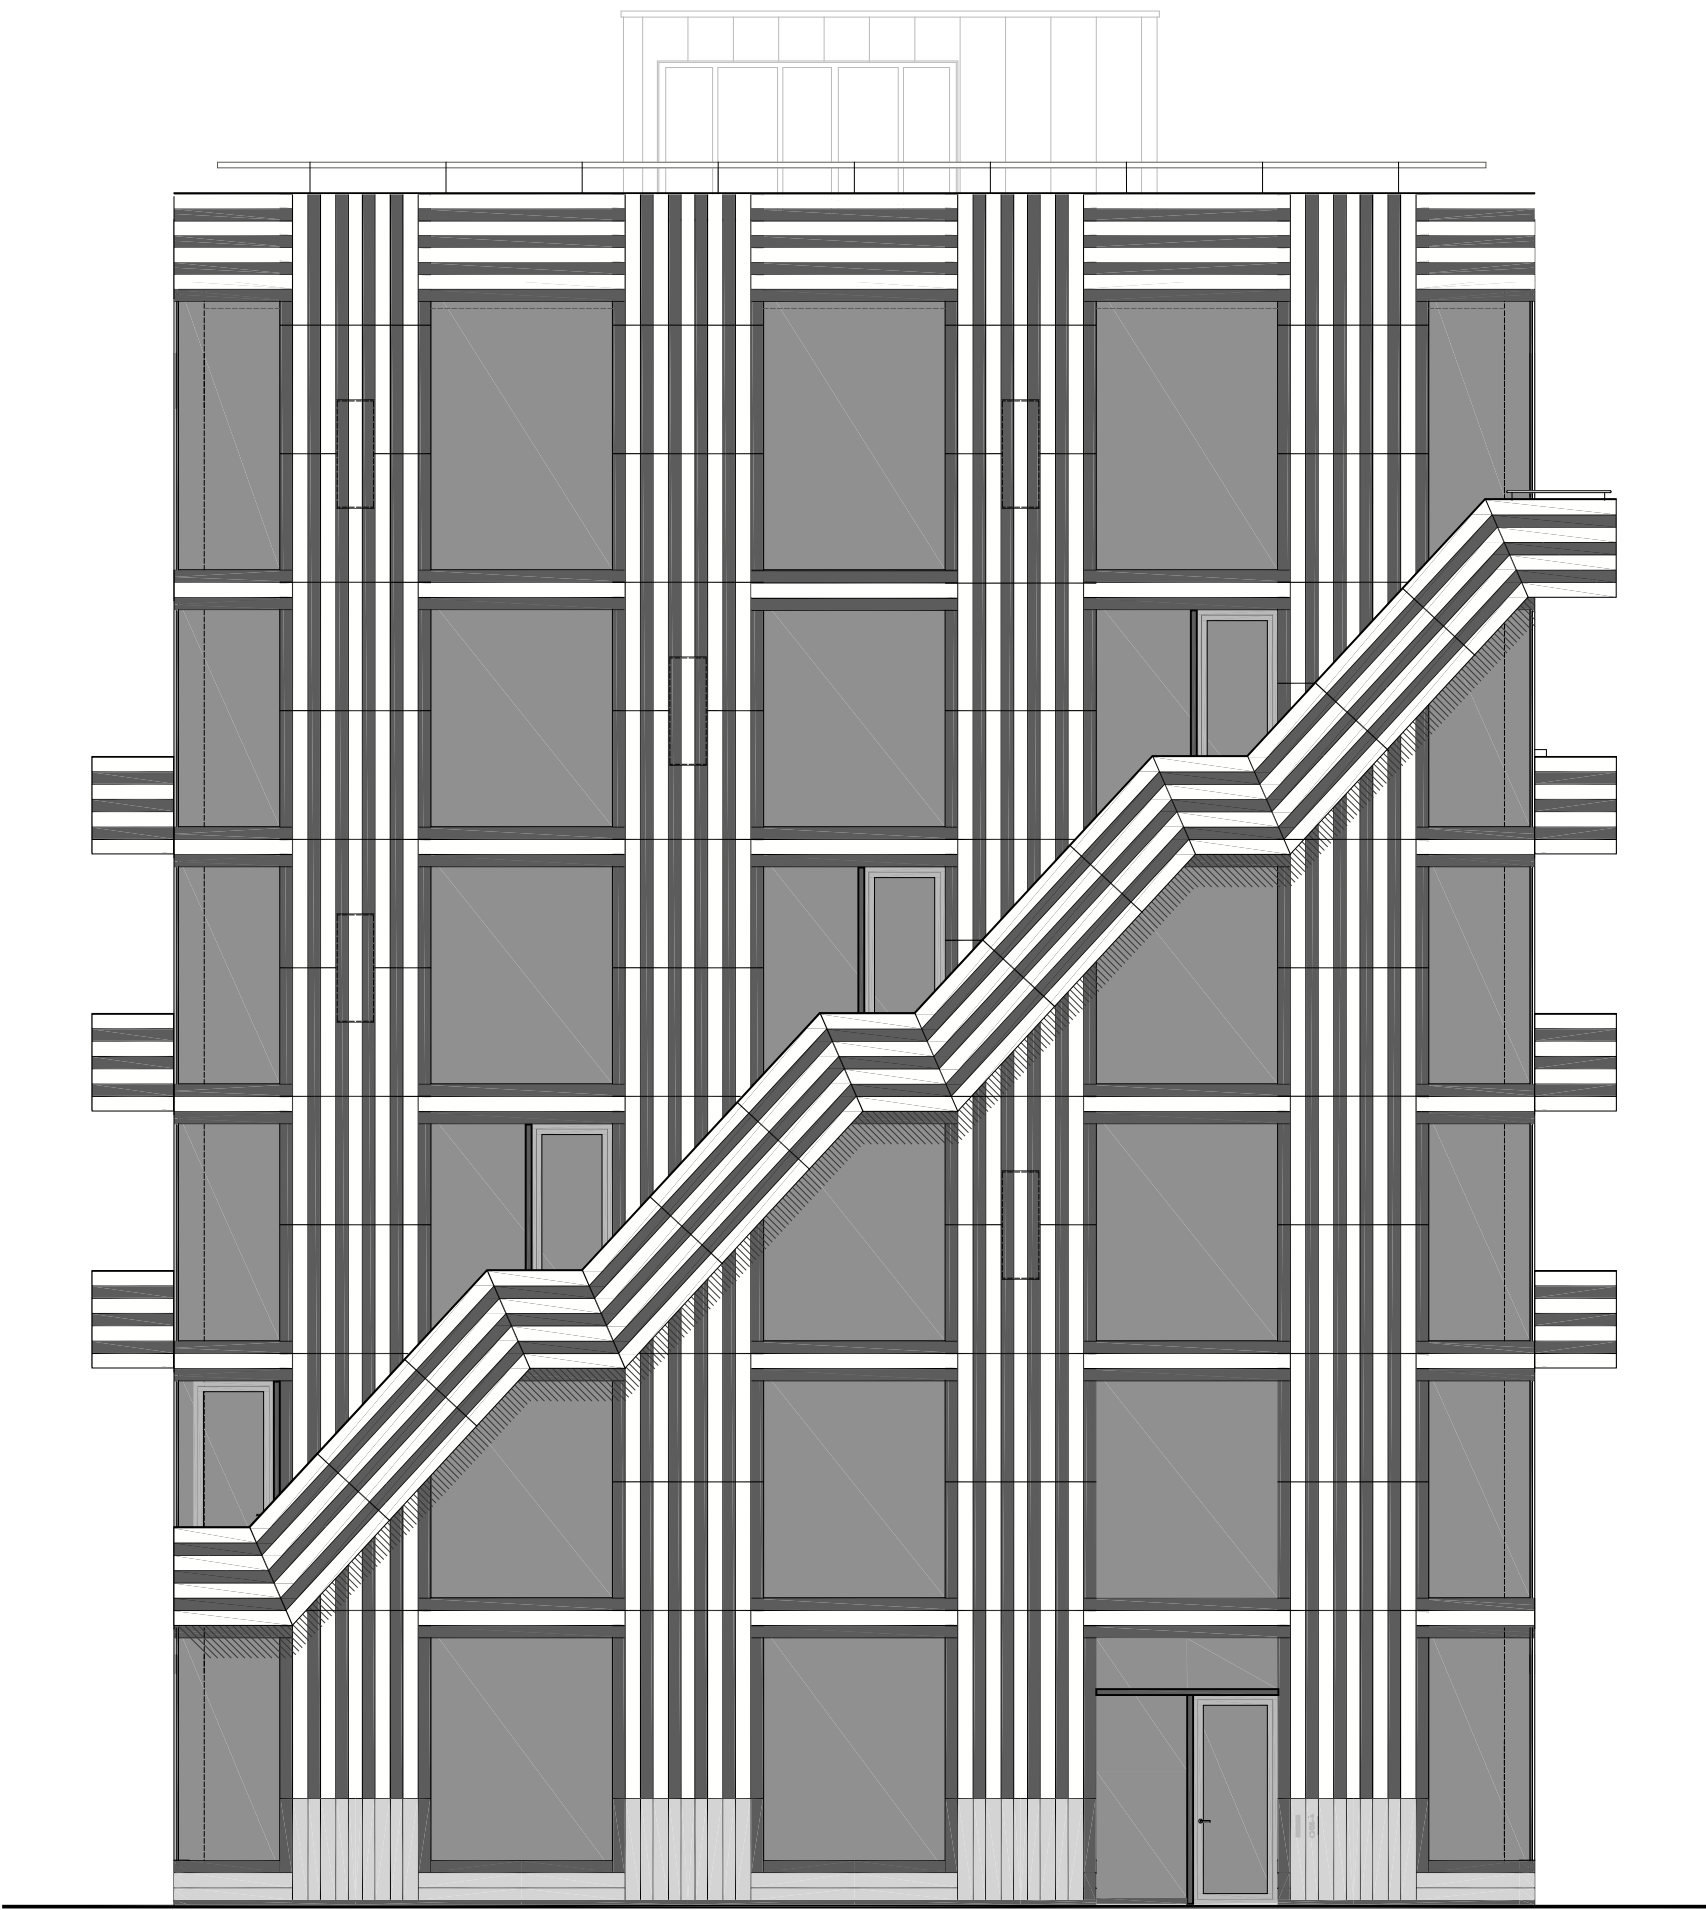


Northeast facade
-Wibautstraat -

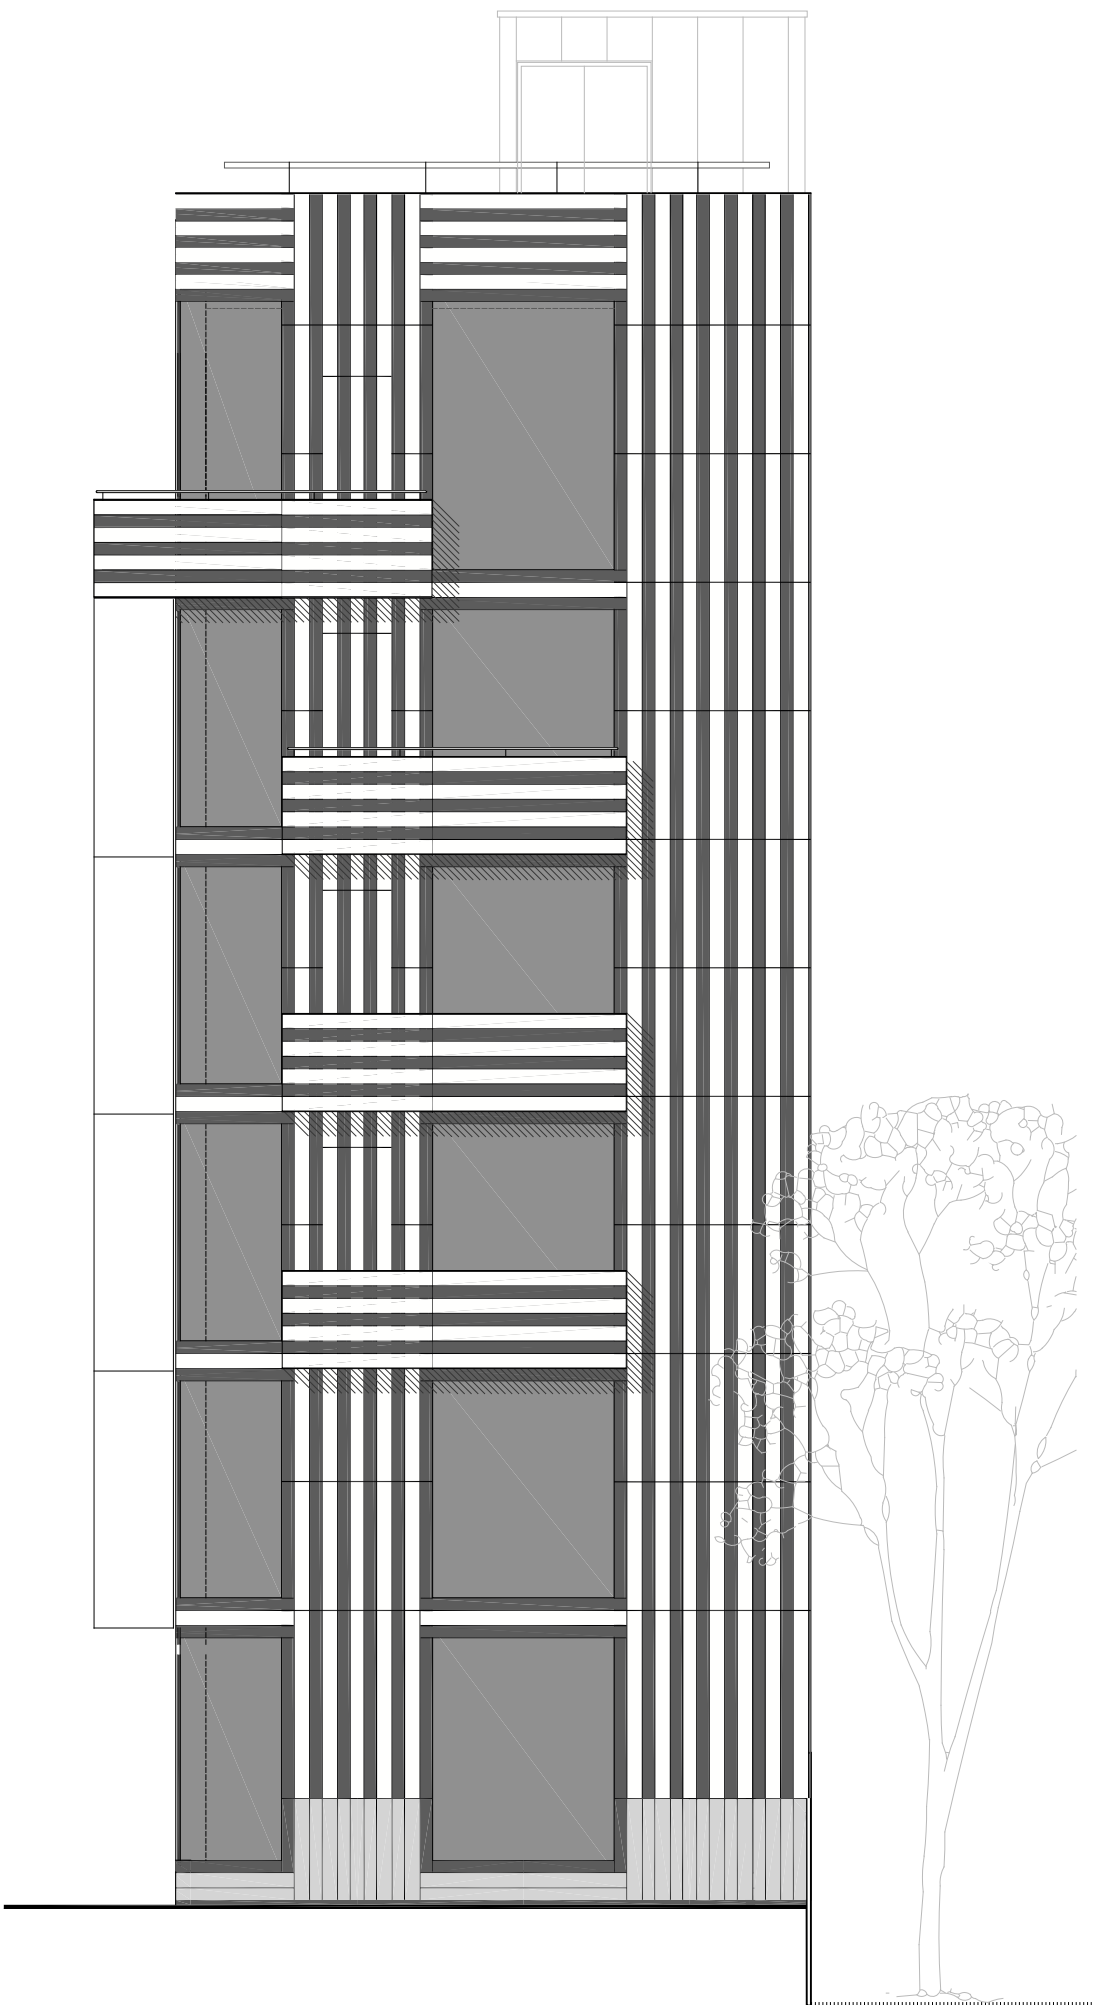


Northwest facade

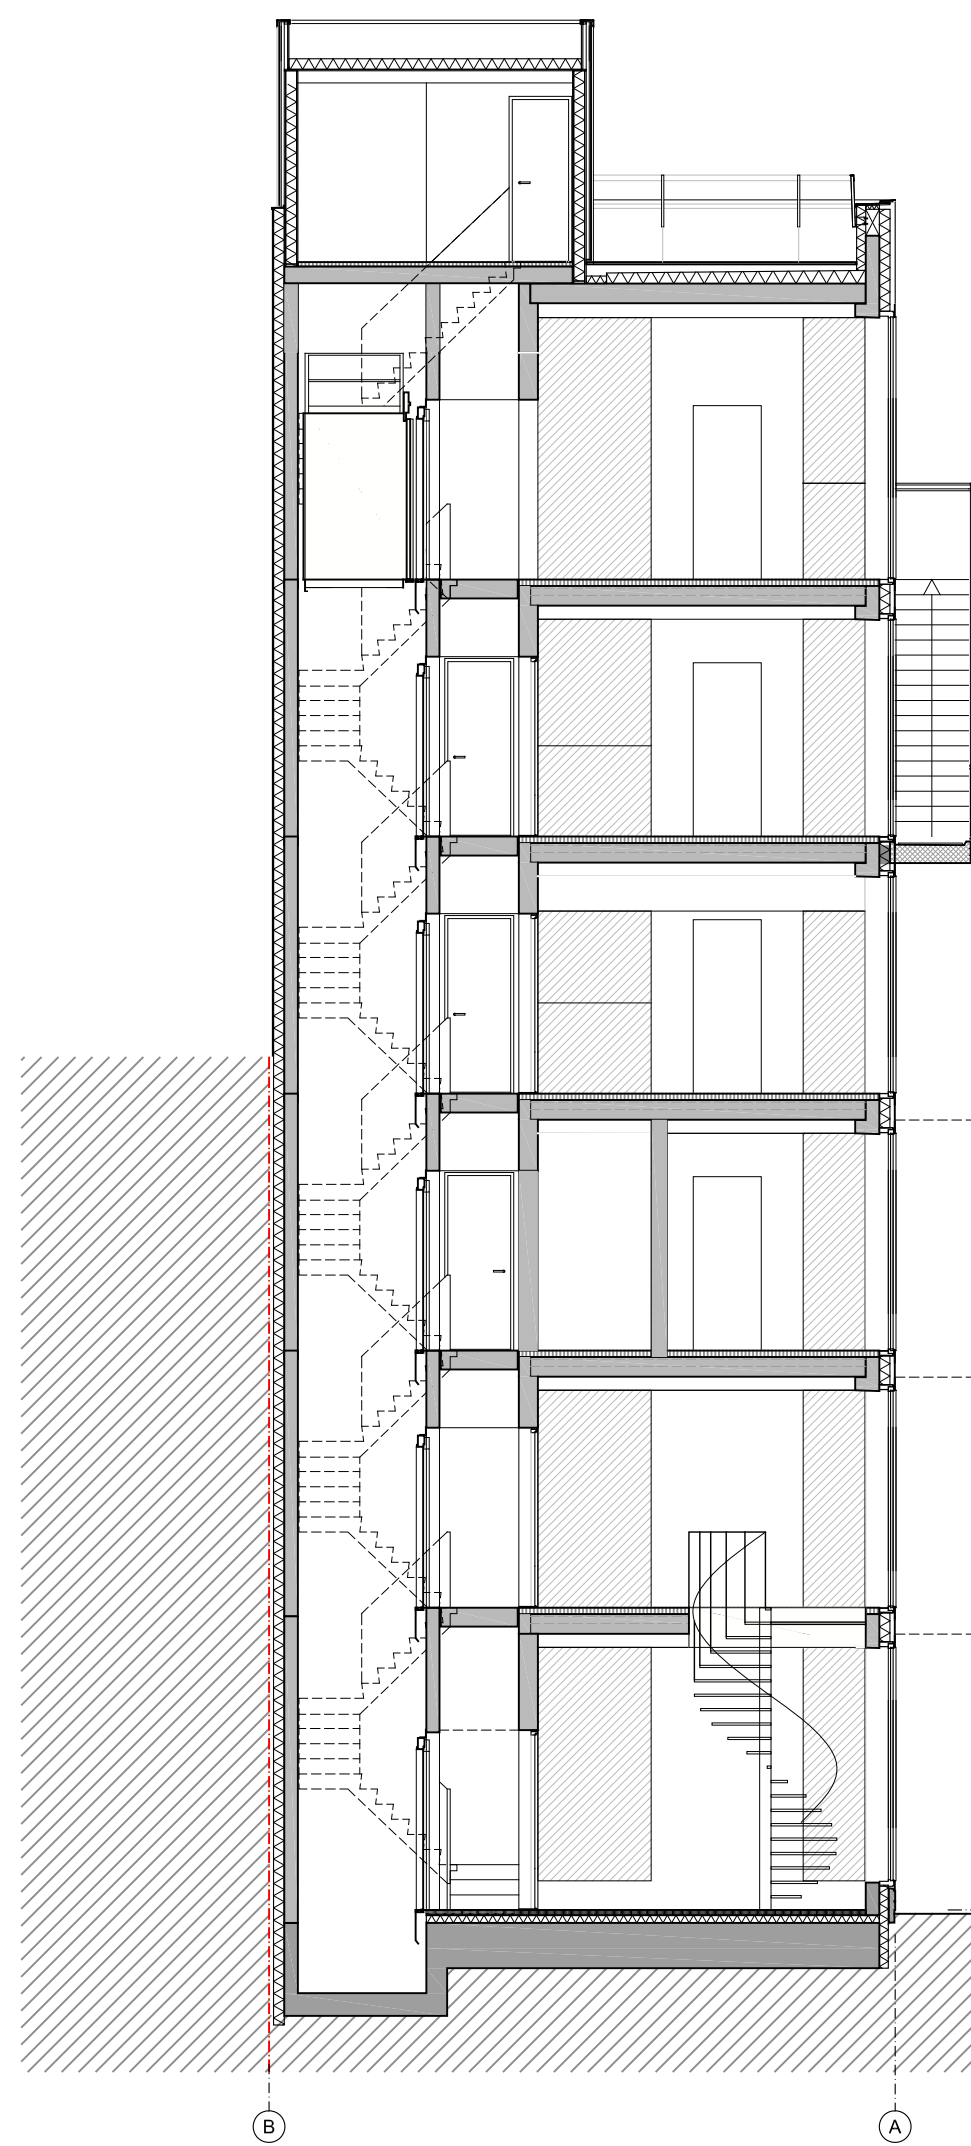


Section A

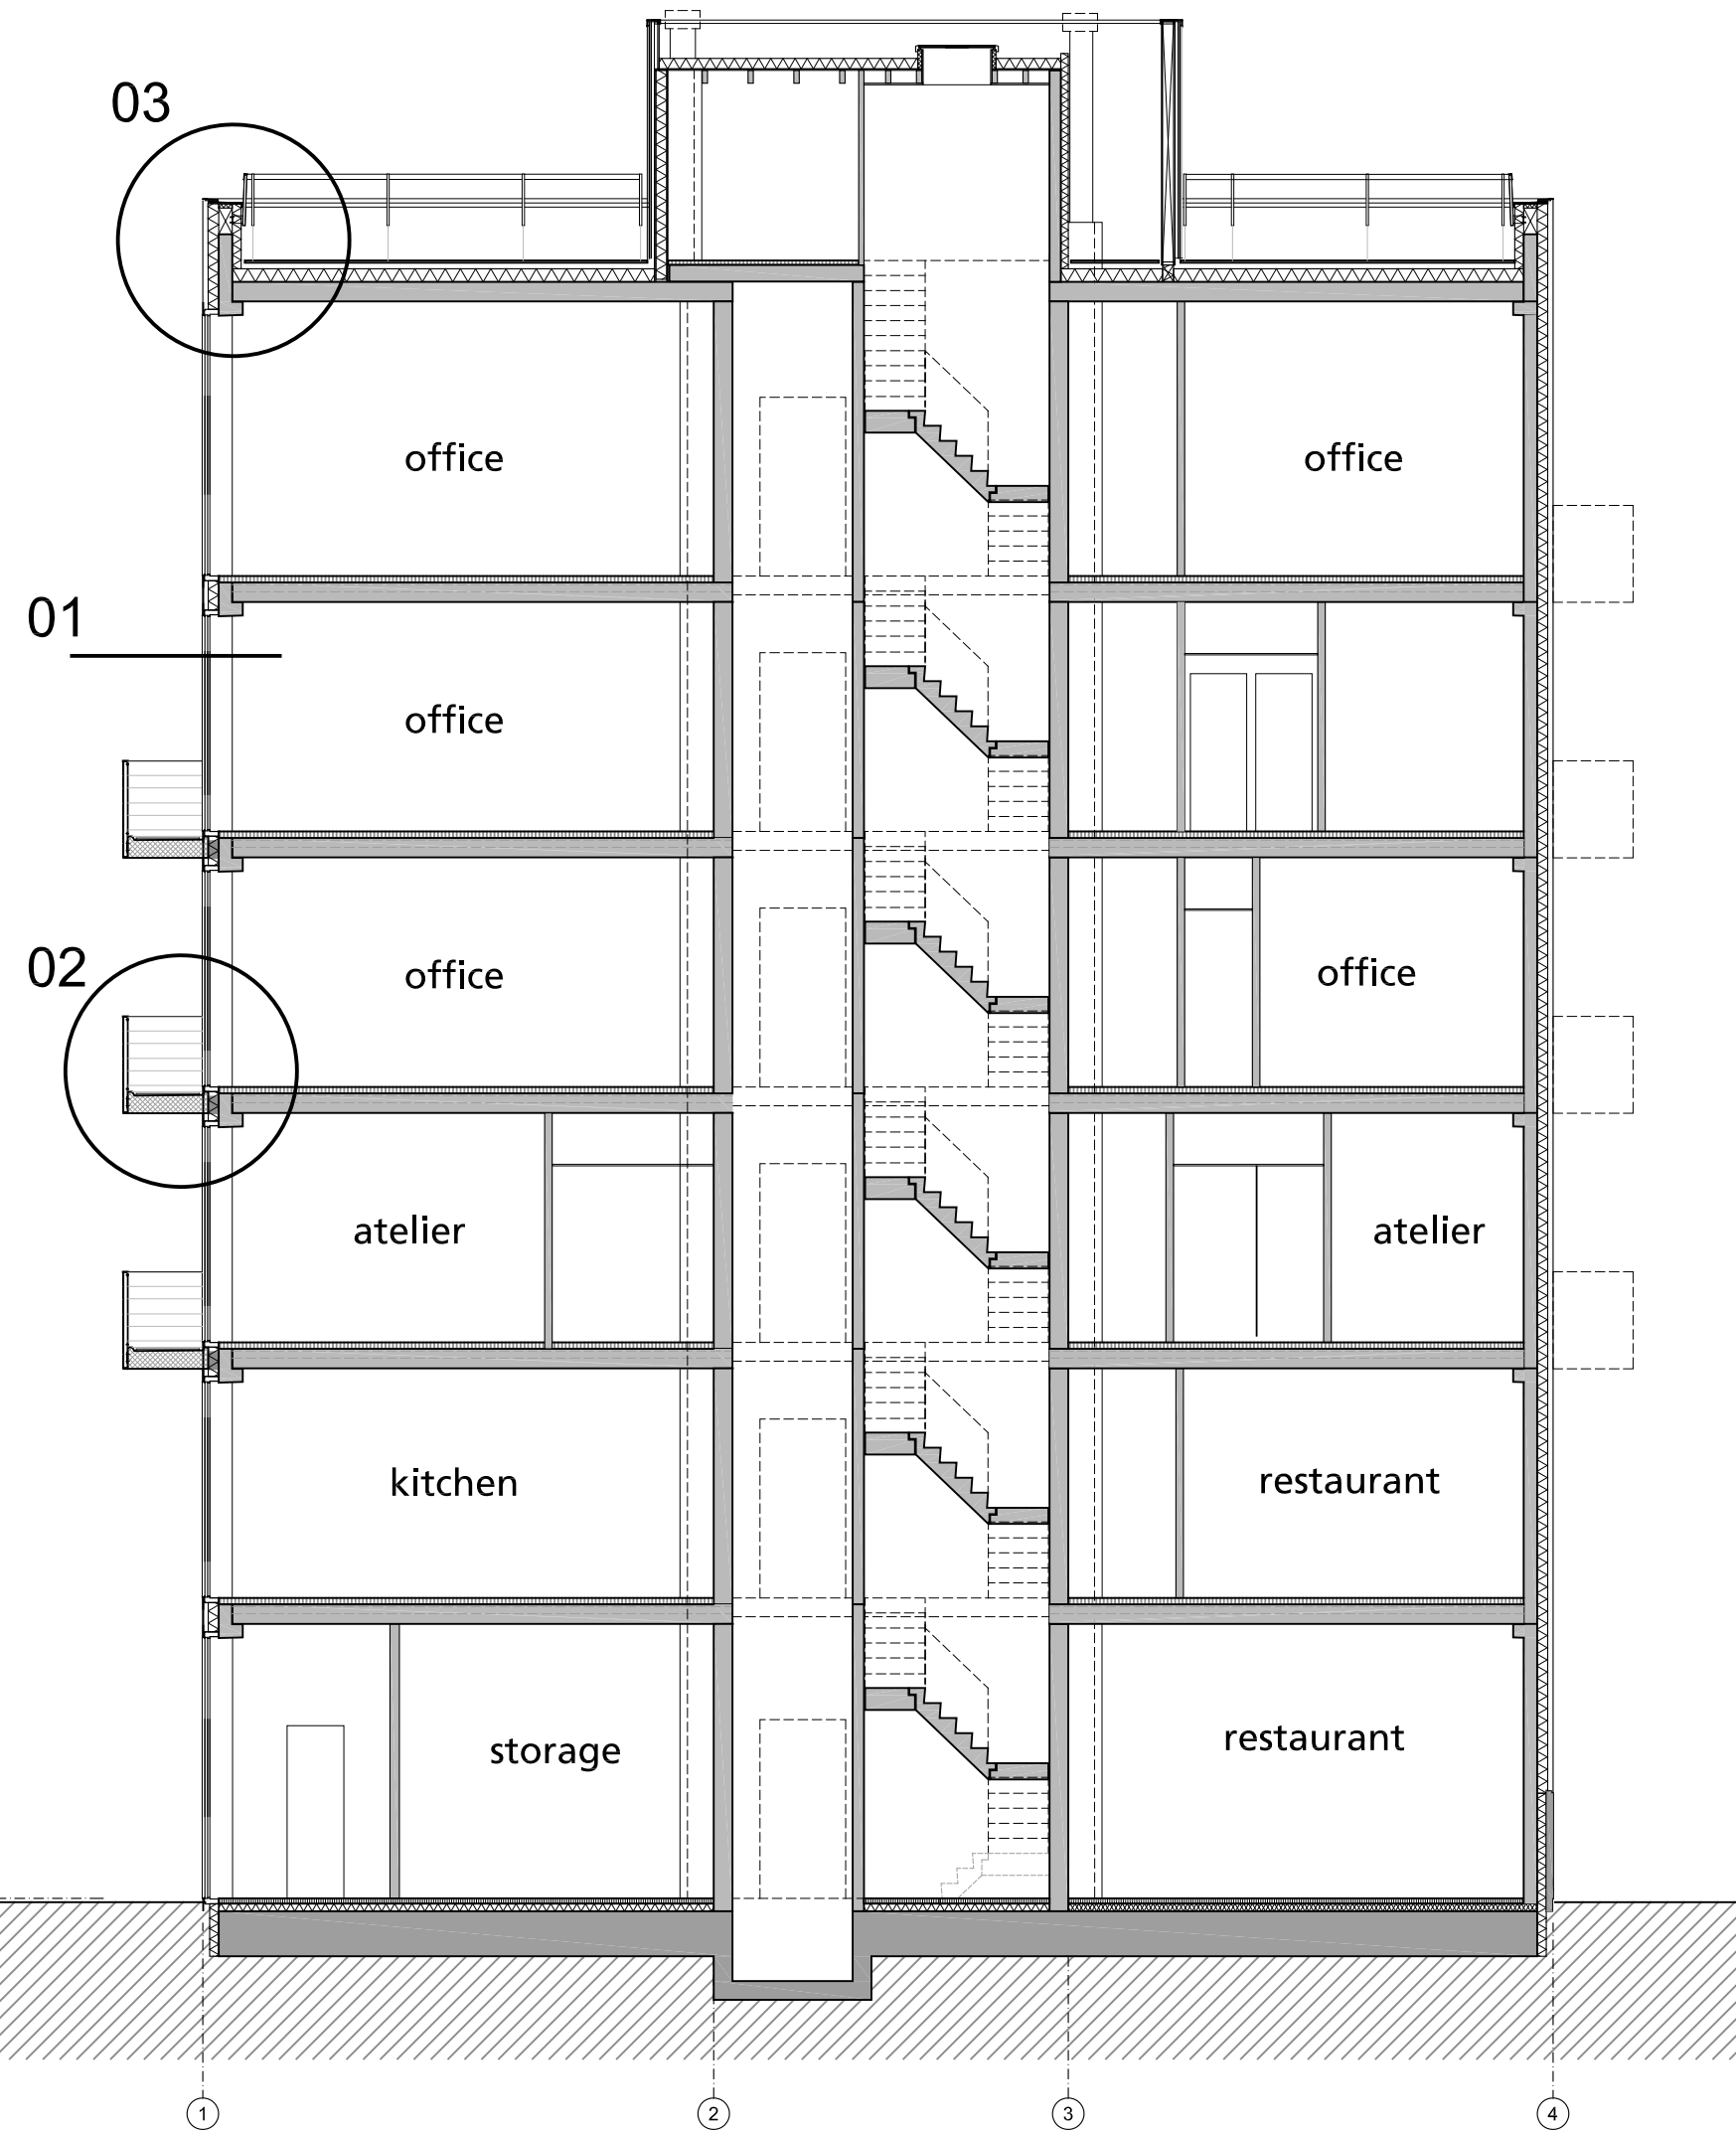

Section B

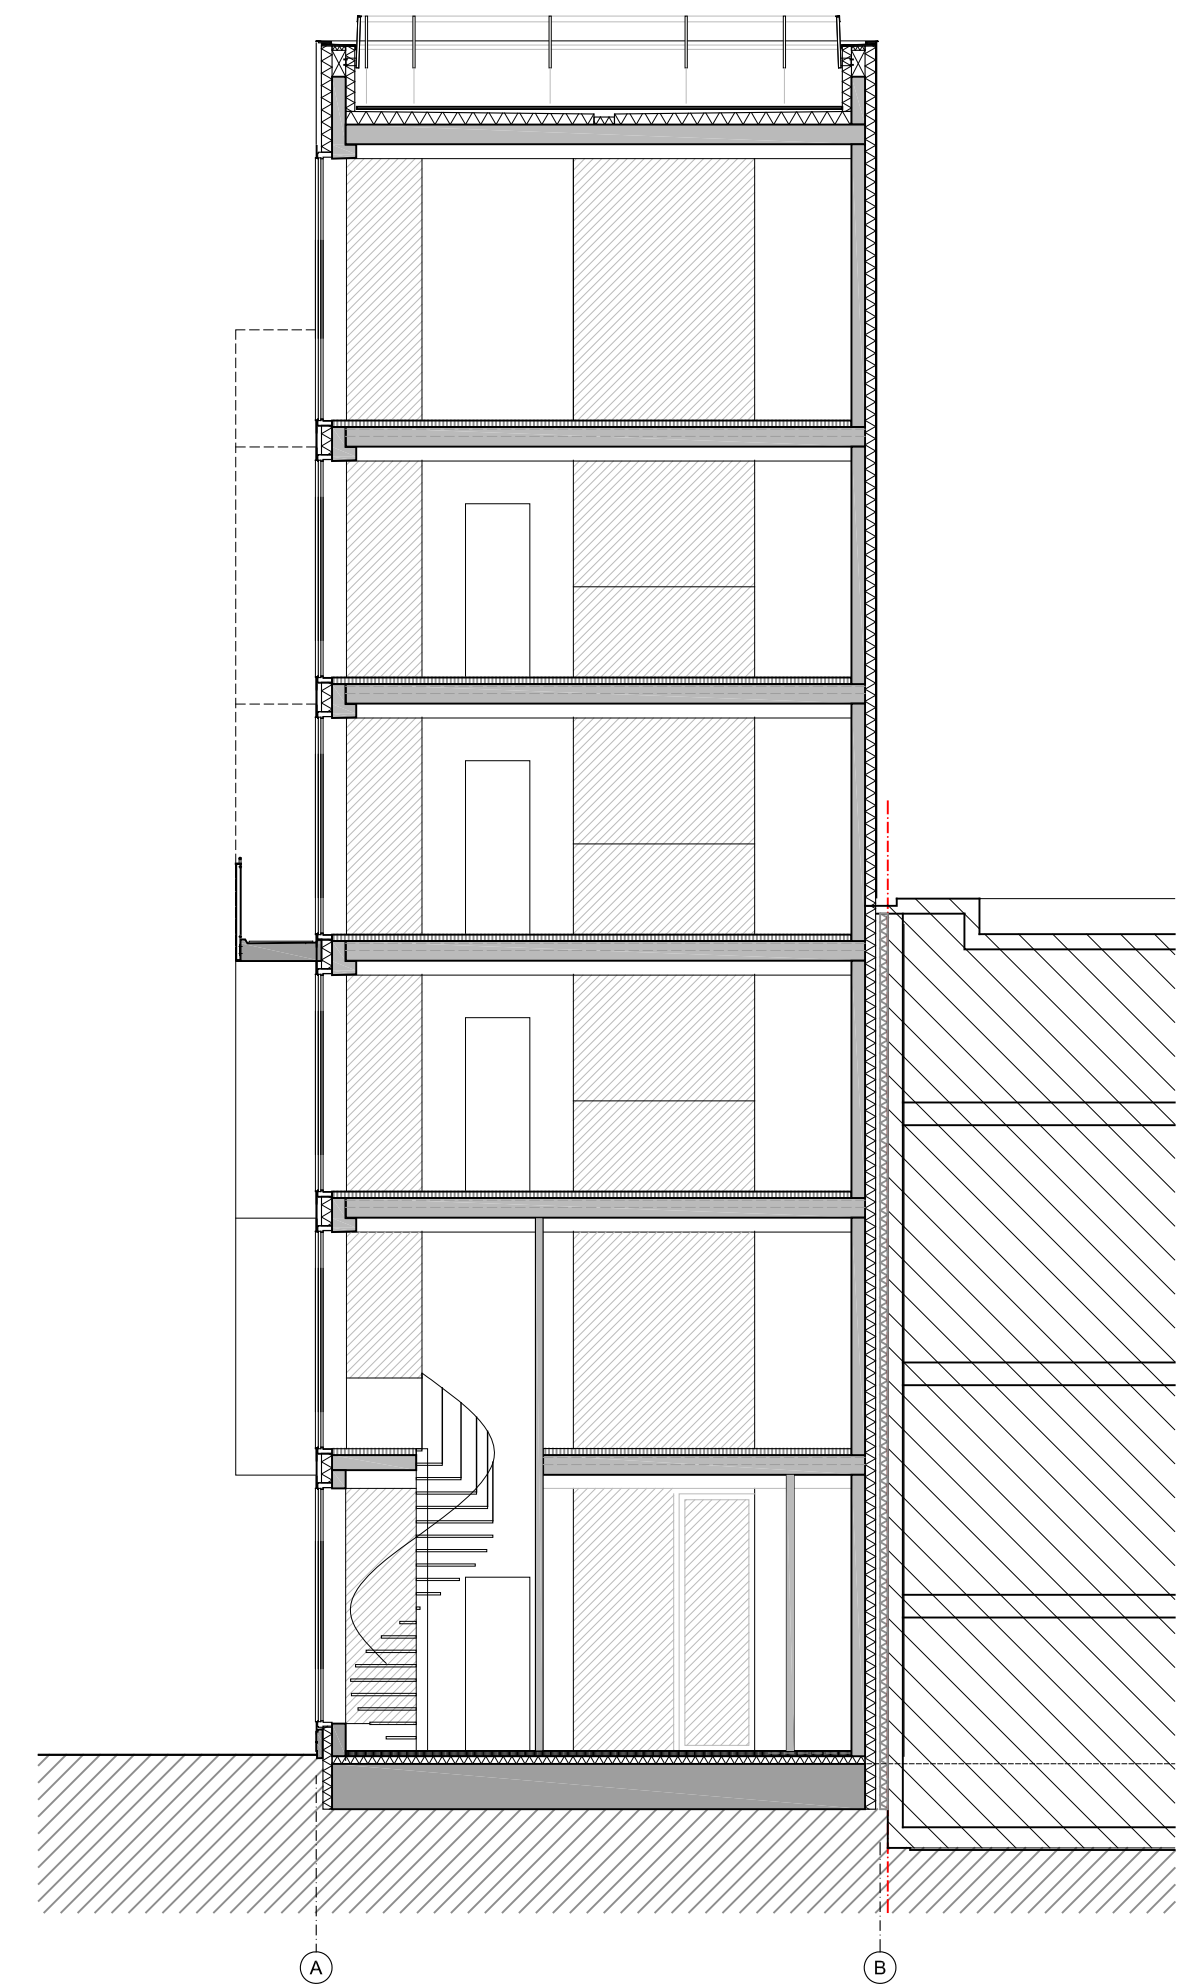

Section C

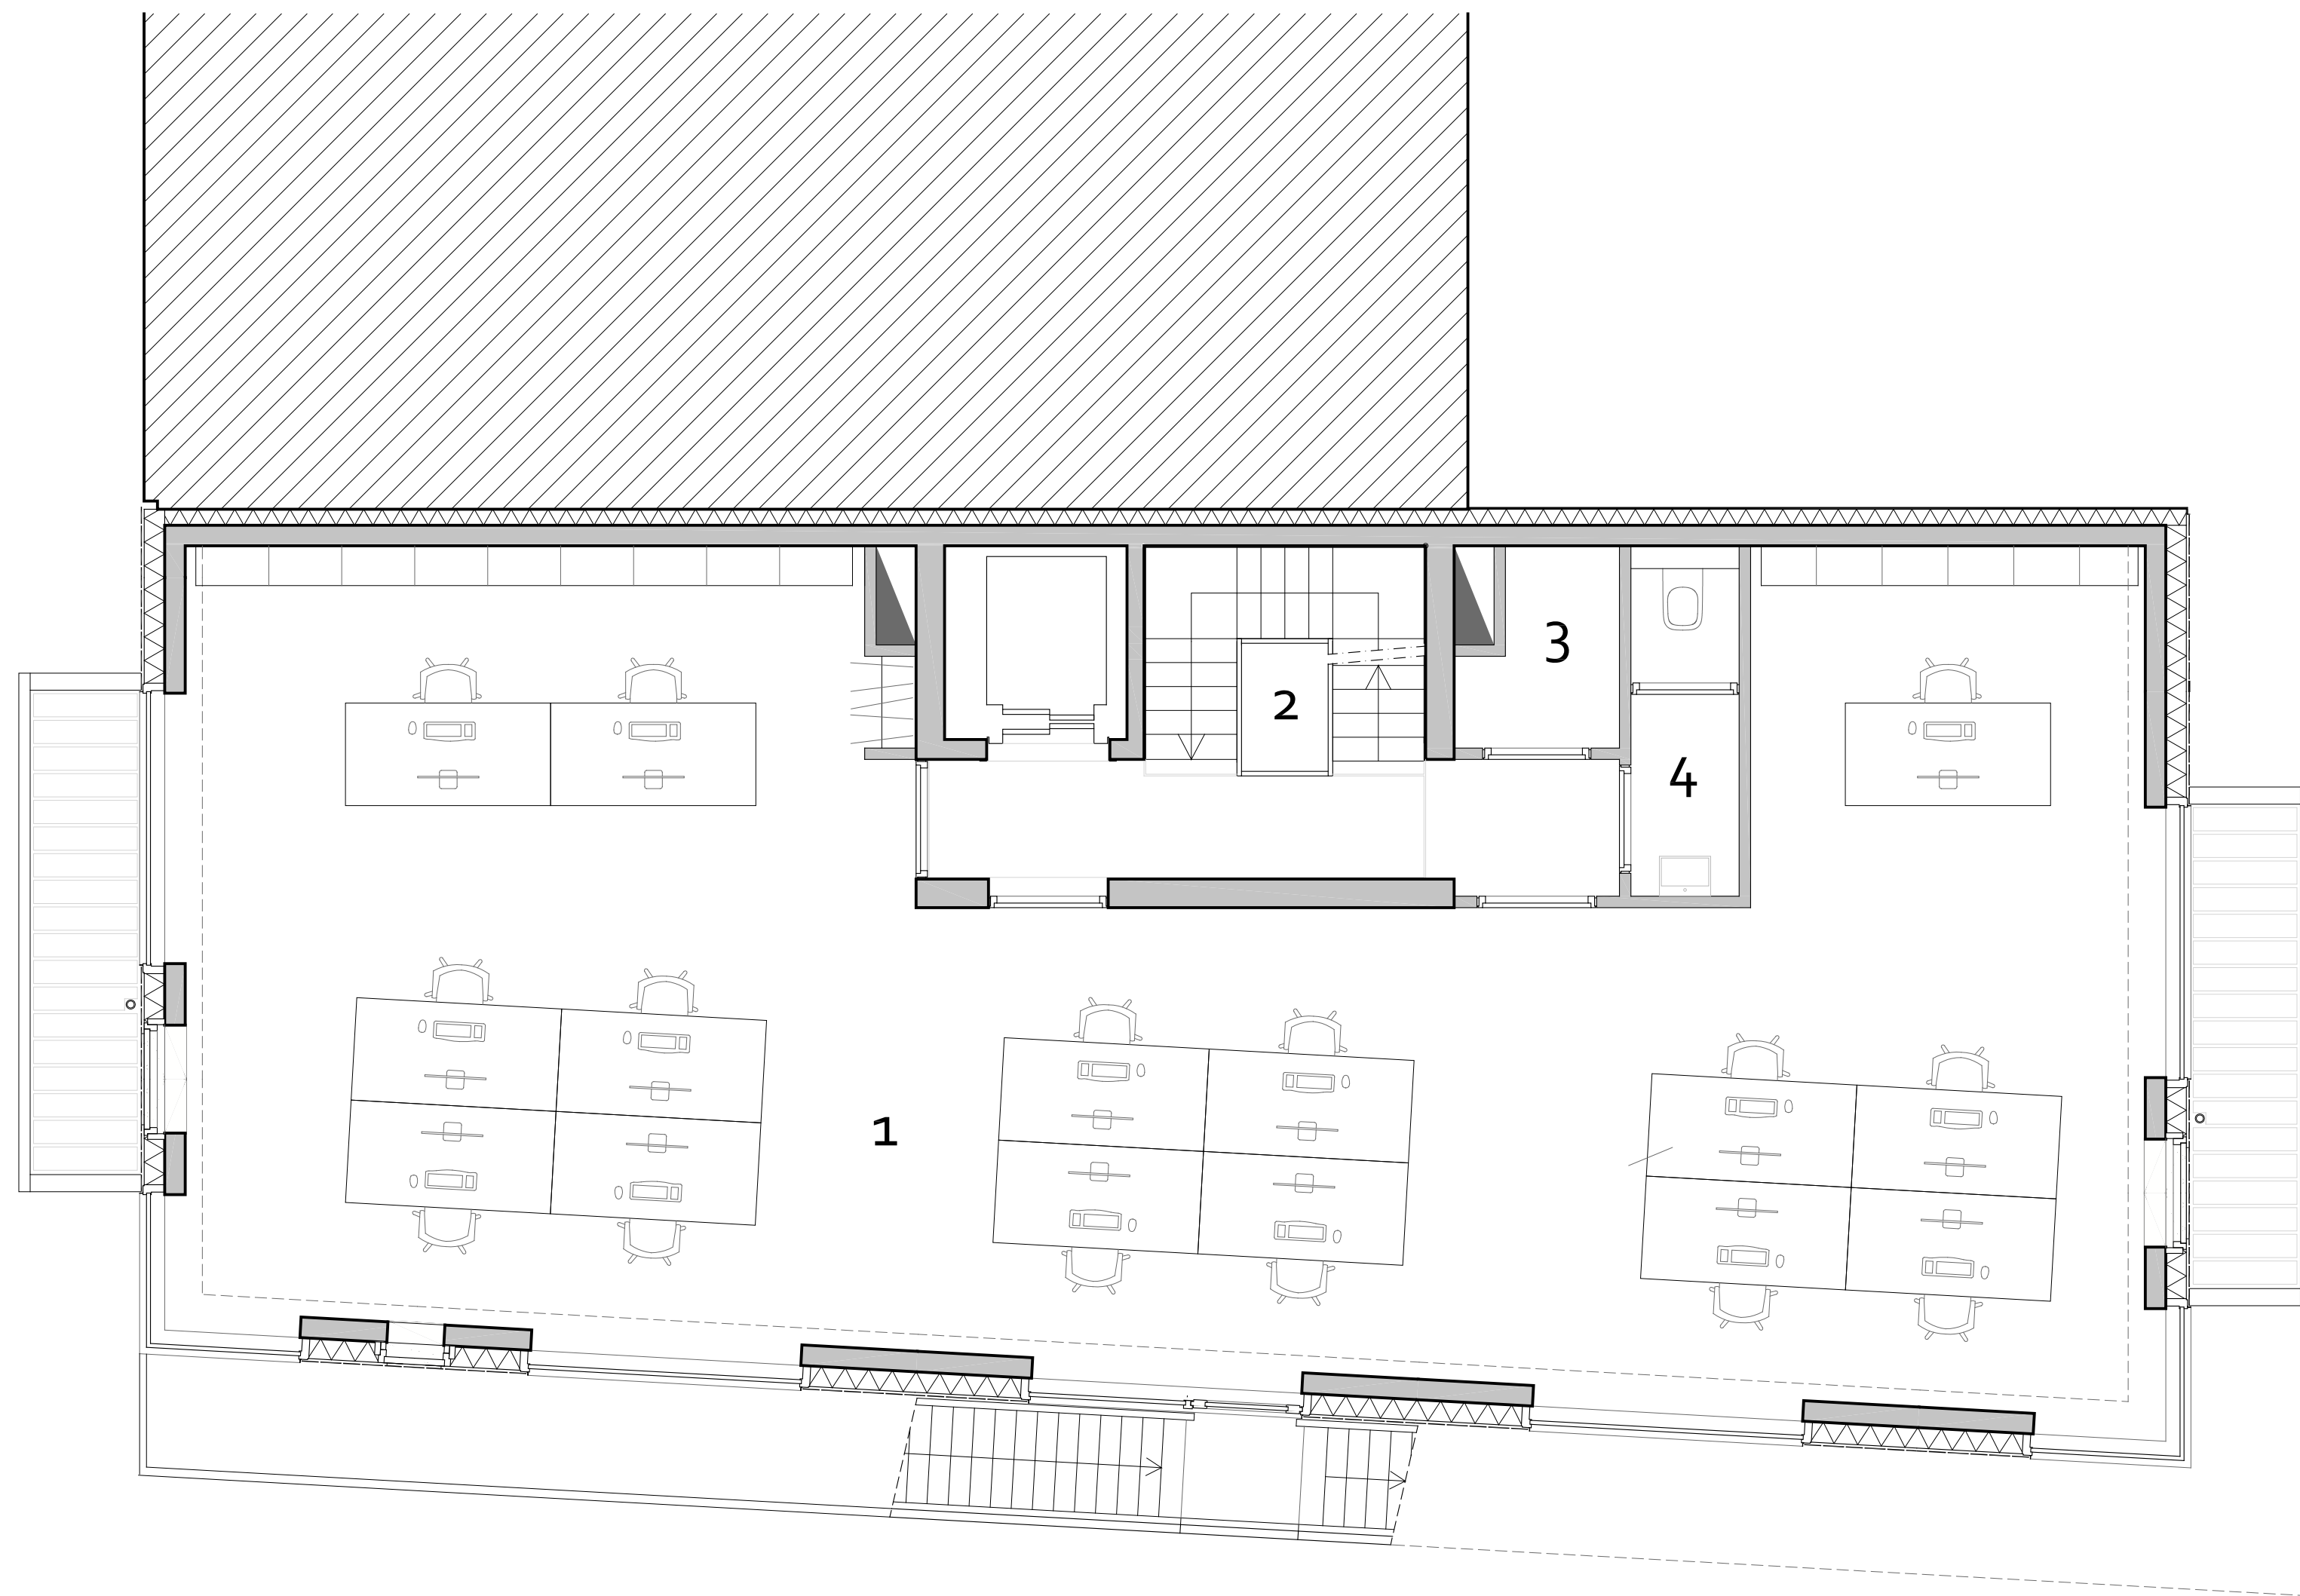

- 1. work room
- 2. central stairs
- 3. installations
- 4. toilet

4th floor

