
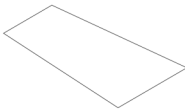
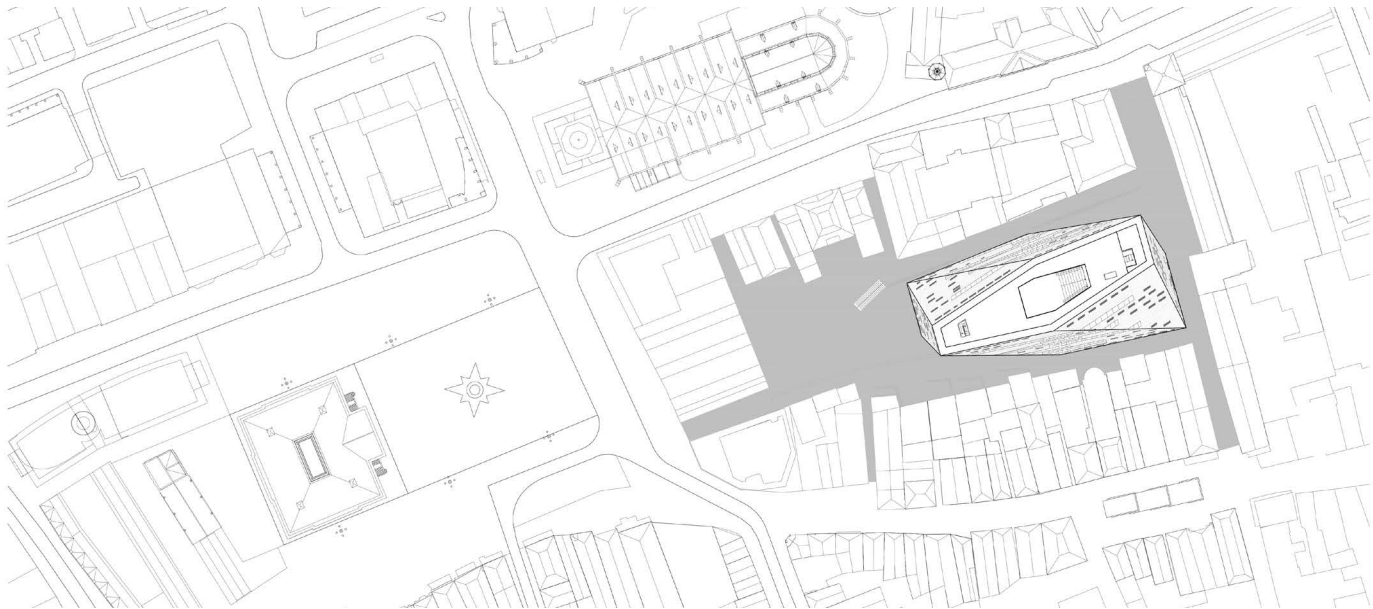



FORUM GRONINGEN

Groningen | Nederland


SITUATIETEKENING

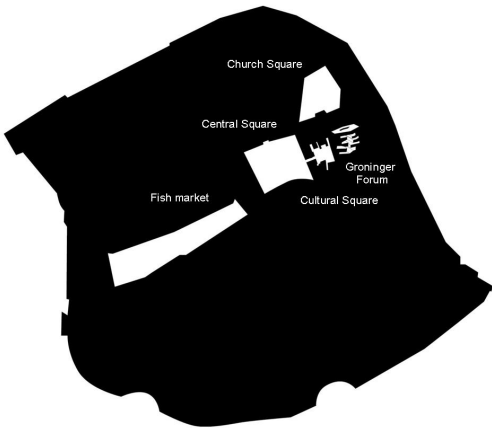


Plot

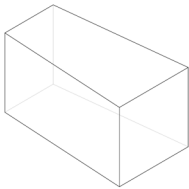


Extruded Plot = Maximum Envelope

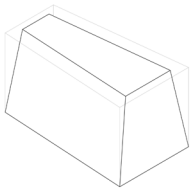


Tapered to 'loose weight'

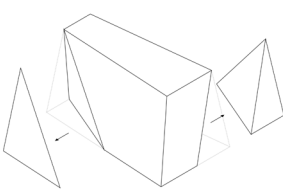

Sliced to create Entrances

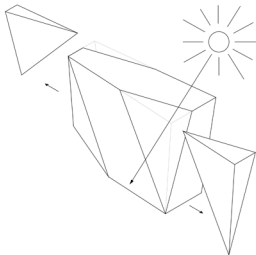

Slender Silhouette

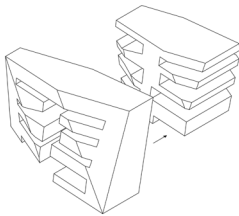

Extrusion and Subtraction



FORUM GRONINGEN

Groningen | Nederland

PROGRAMMERING

- CAFE / RESTAURANT

PUBLIC

STORE

LOGISTICS

AUDITORIUM

YOUTH DOMAIN

EXPO (STORYWORLD)
- CINEMA HALLS

CRIME


OFFICE

ROOF PATIO

INSTALLATIONS

EXPO (FLEXIBLE)

ROOF TERRACE

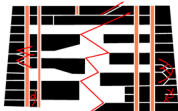

Routing



Installations



Structure




Public




Garage



Bike parking

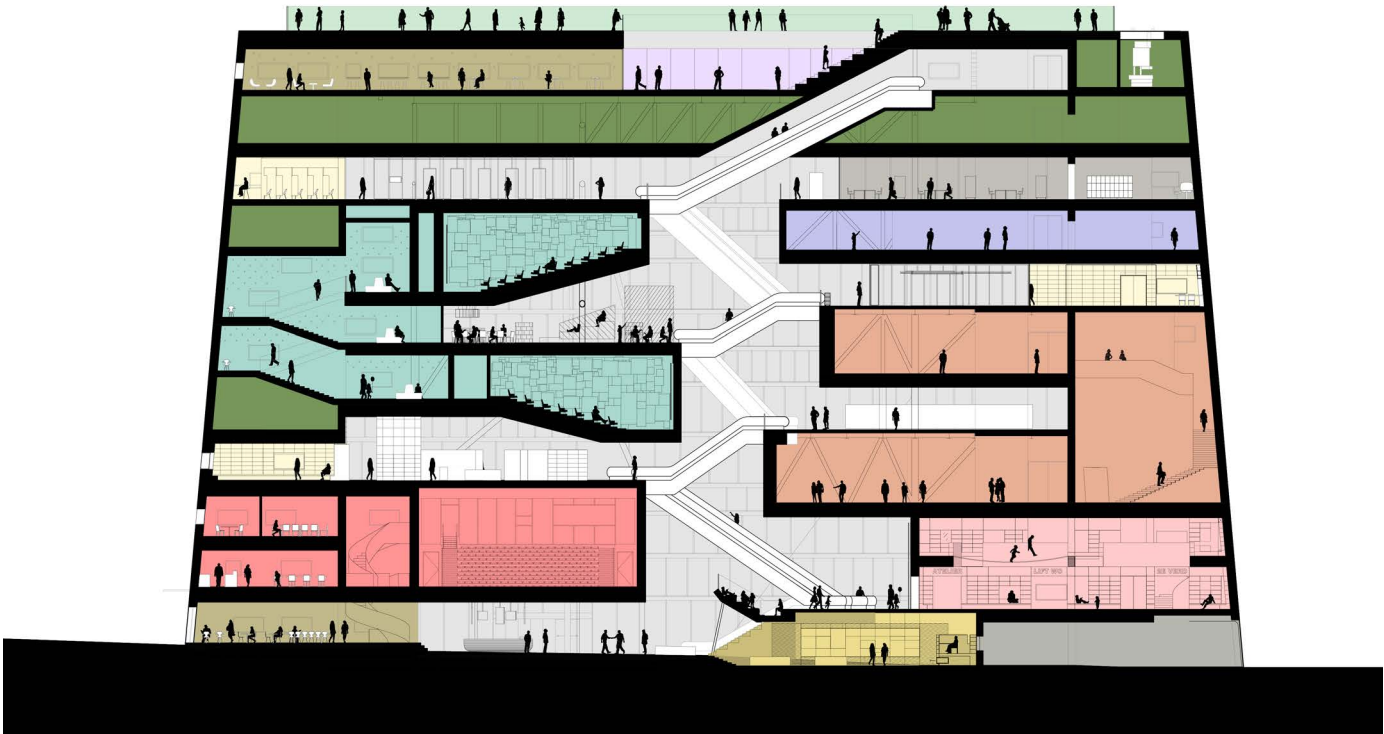



ATRIUM = LOGO

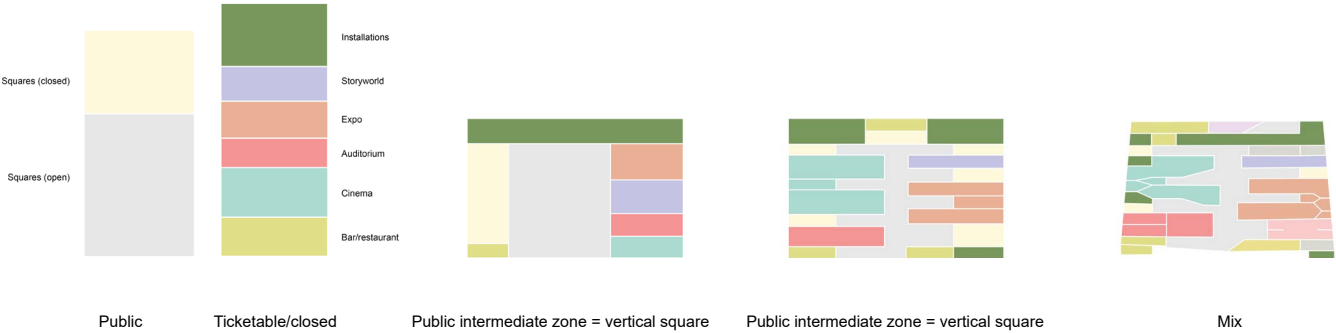

FORUM GRONINGEN

Groningen | Nederland


PLATTEGRONDEN EN GEVELS

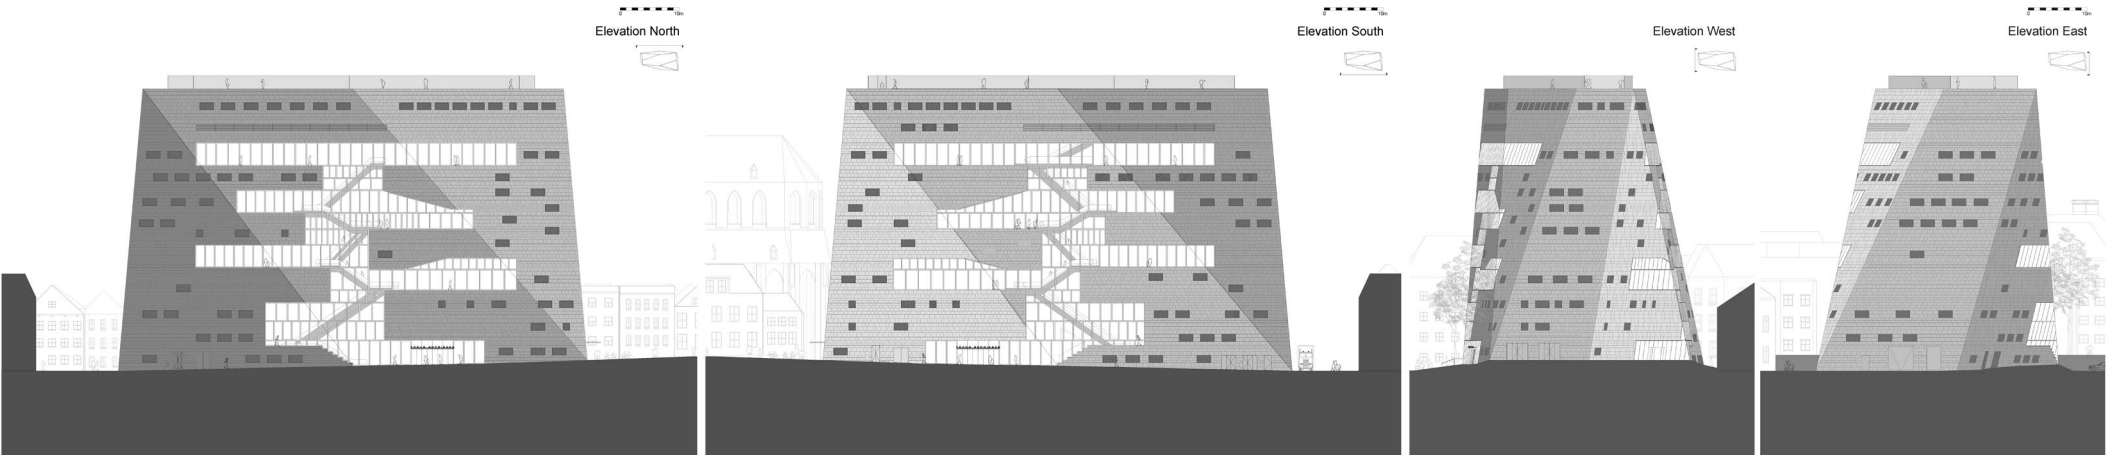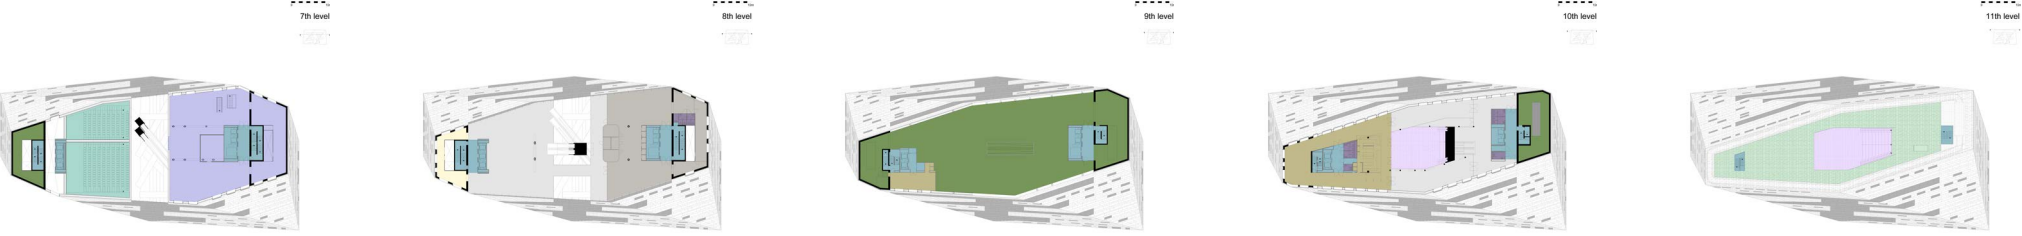

FORUM GRONINGEN

Groningen | Nederland

DOORSNEDES EN MODELLEN

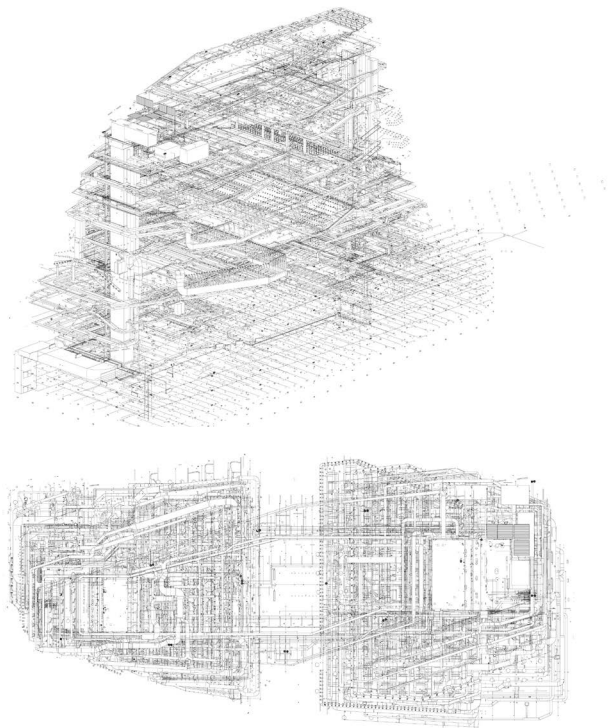

BIM is Beautiful: Forum installations

